


Plot Date: 16 Aug, 2022 CAD File Name: K:\Jobs\2019\190225 - North Coast Petroleum\Engineering\Drawings\190225-DA-VT-01.dwg

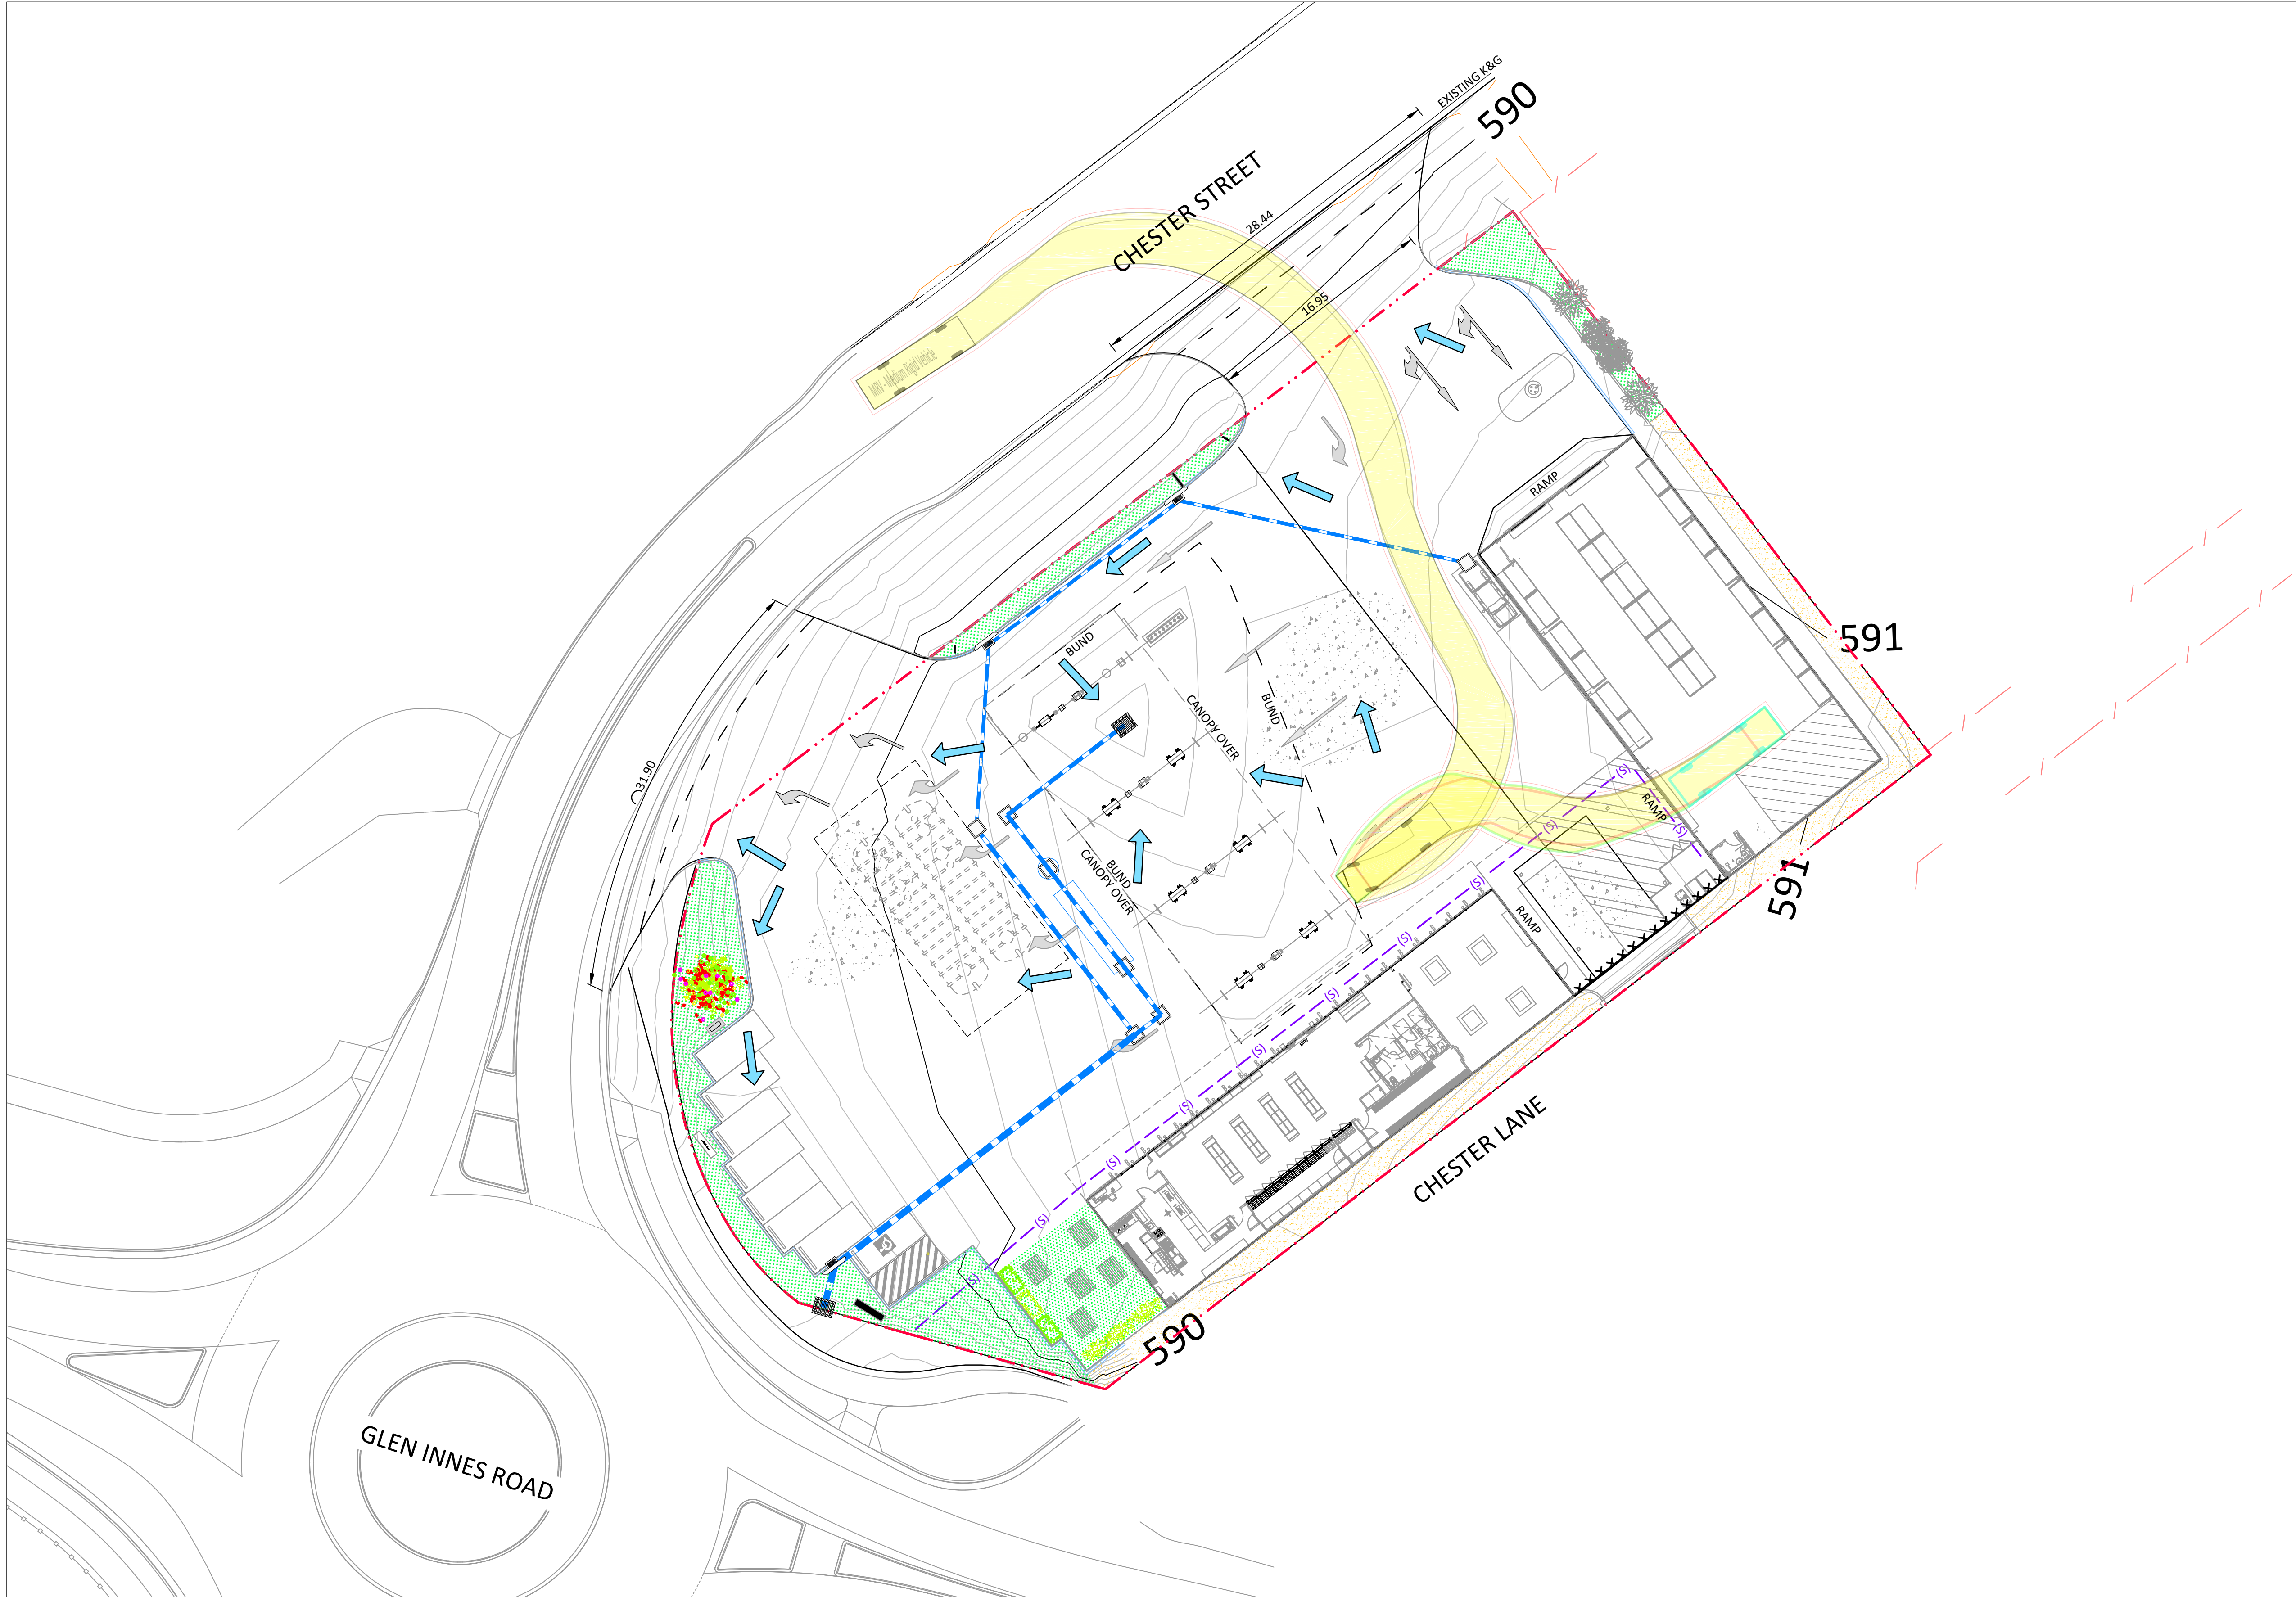

FOR APPROVAL

REVISIONS		SCALES		APPROVALS	
REV	DESCRIPTION	CP	DATE	BY	DATE
A	FIRST ISSUE	CP	19/07/2022		

SCALES SHOWN ARE FOR AN A1 SIZE ORIGINAL DRAWING

HORIZ. DATUM	MGA
VERT. DATUM	AHD
SURVEY	NDC
DRAWN	PS
DESIGN	PS
APPROVED	CP
DATE	19/07/2022

Newton Denny Chapelle
Surveyors Planners Engineers
Email: office@newtondennychapelle.com.au

Lismore
Suite 1
31 Carrington St. Lismore 2480
T: 66 221011 F: 66 224088
Casino
100 Barker St. Casino 2470
T & F : 66 625000



Client
NORTH COAST PETROLEUM P/L

**24 - 26 GLEN INNES ROAD, INVERELL
PROPOSED SERVICE STATION
SWEPT PATH ASSESSMENT
ENTRY INTO LOADING DOCK (ASONGROUP AG04)**

Reference No.
190225

DRAWING No.
190225-01-DA-VT-01

REVISION
A

Plot Date: 16 Aug, 2022 CAD File Name: K:\Jobs\2019\190225 - North Coast Petroleum\Engineering\Drawings\190225-DA-VT-01.dwg



FOR APPROVAL

REVISIONS		SCALES		APPROVALS	
REV	DESCRIPTION	CP	DATE	BY	DATE
A	FIRST ISSUE	CP	19/07/2022		

SCALES SHOWN ARE FOR AN A1 SIZE ORIGINAL DRAWING

HORIZ. DATUM	MGA
VERT. DATUM	AHD
SURVEY	NDC
DRAWN	PS
DESIGN	PS
APPROVED	CP
DATE	19/07/2022

Newton Denny Chapelle
Surveyors Planners Engineers
Email: office@newtondennychapelle.com.au

Lismore
Suite 1
31 Carrington St. Lismore 2480
T: 66 221011 F: 66 224088
Casino
100 Barker St. Casino 2470
T & F : 66 625000




Client
NORTH COAST PETROLEUM P/L

**24 - 26 GLEN INNES ROAD, INVERELL
PROPOSED SERVICE STATION
SWEEP PATH ASSESSMENT
ENTRY INTO LOADING DOCK (ASONGROUP AG06)**

Reference No. 190225	DRAWING No. 190225-01-DA-VT-03	REVISION A
--------------------------------	--	----------------------

Plot Date: 16 Aug, 2022 CAD File Name: K:\Jobs\2019\190225 - North Coast Petroleum\Engineering\Drawings\190225-DA-VT-01.dwg

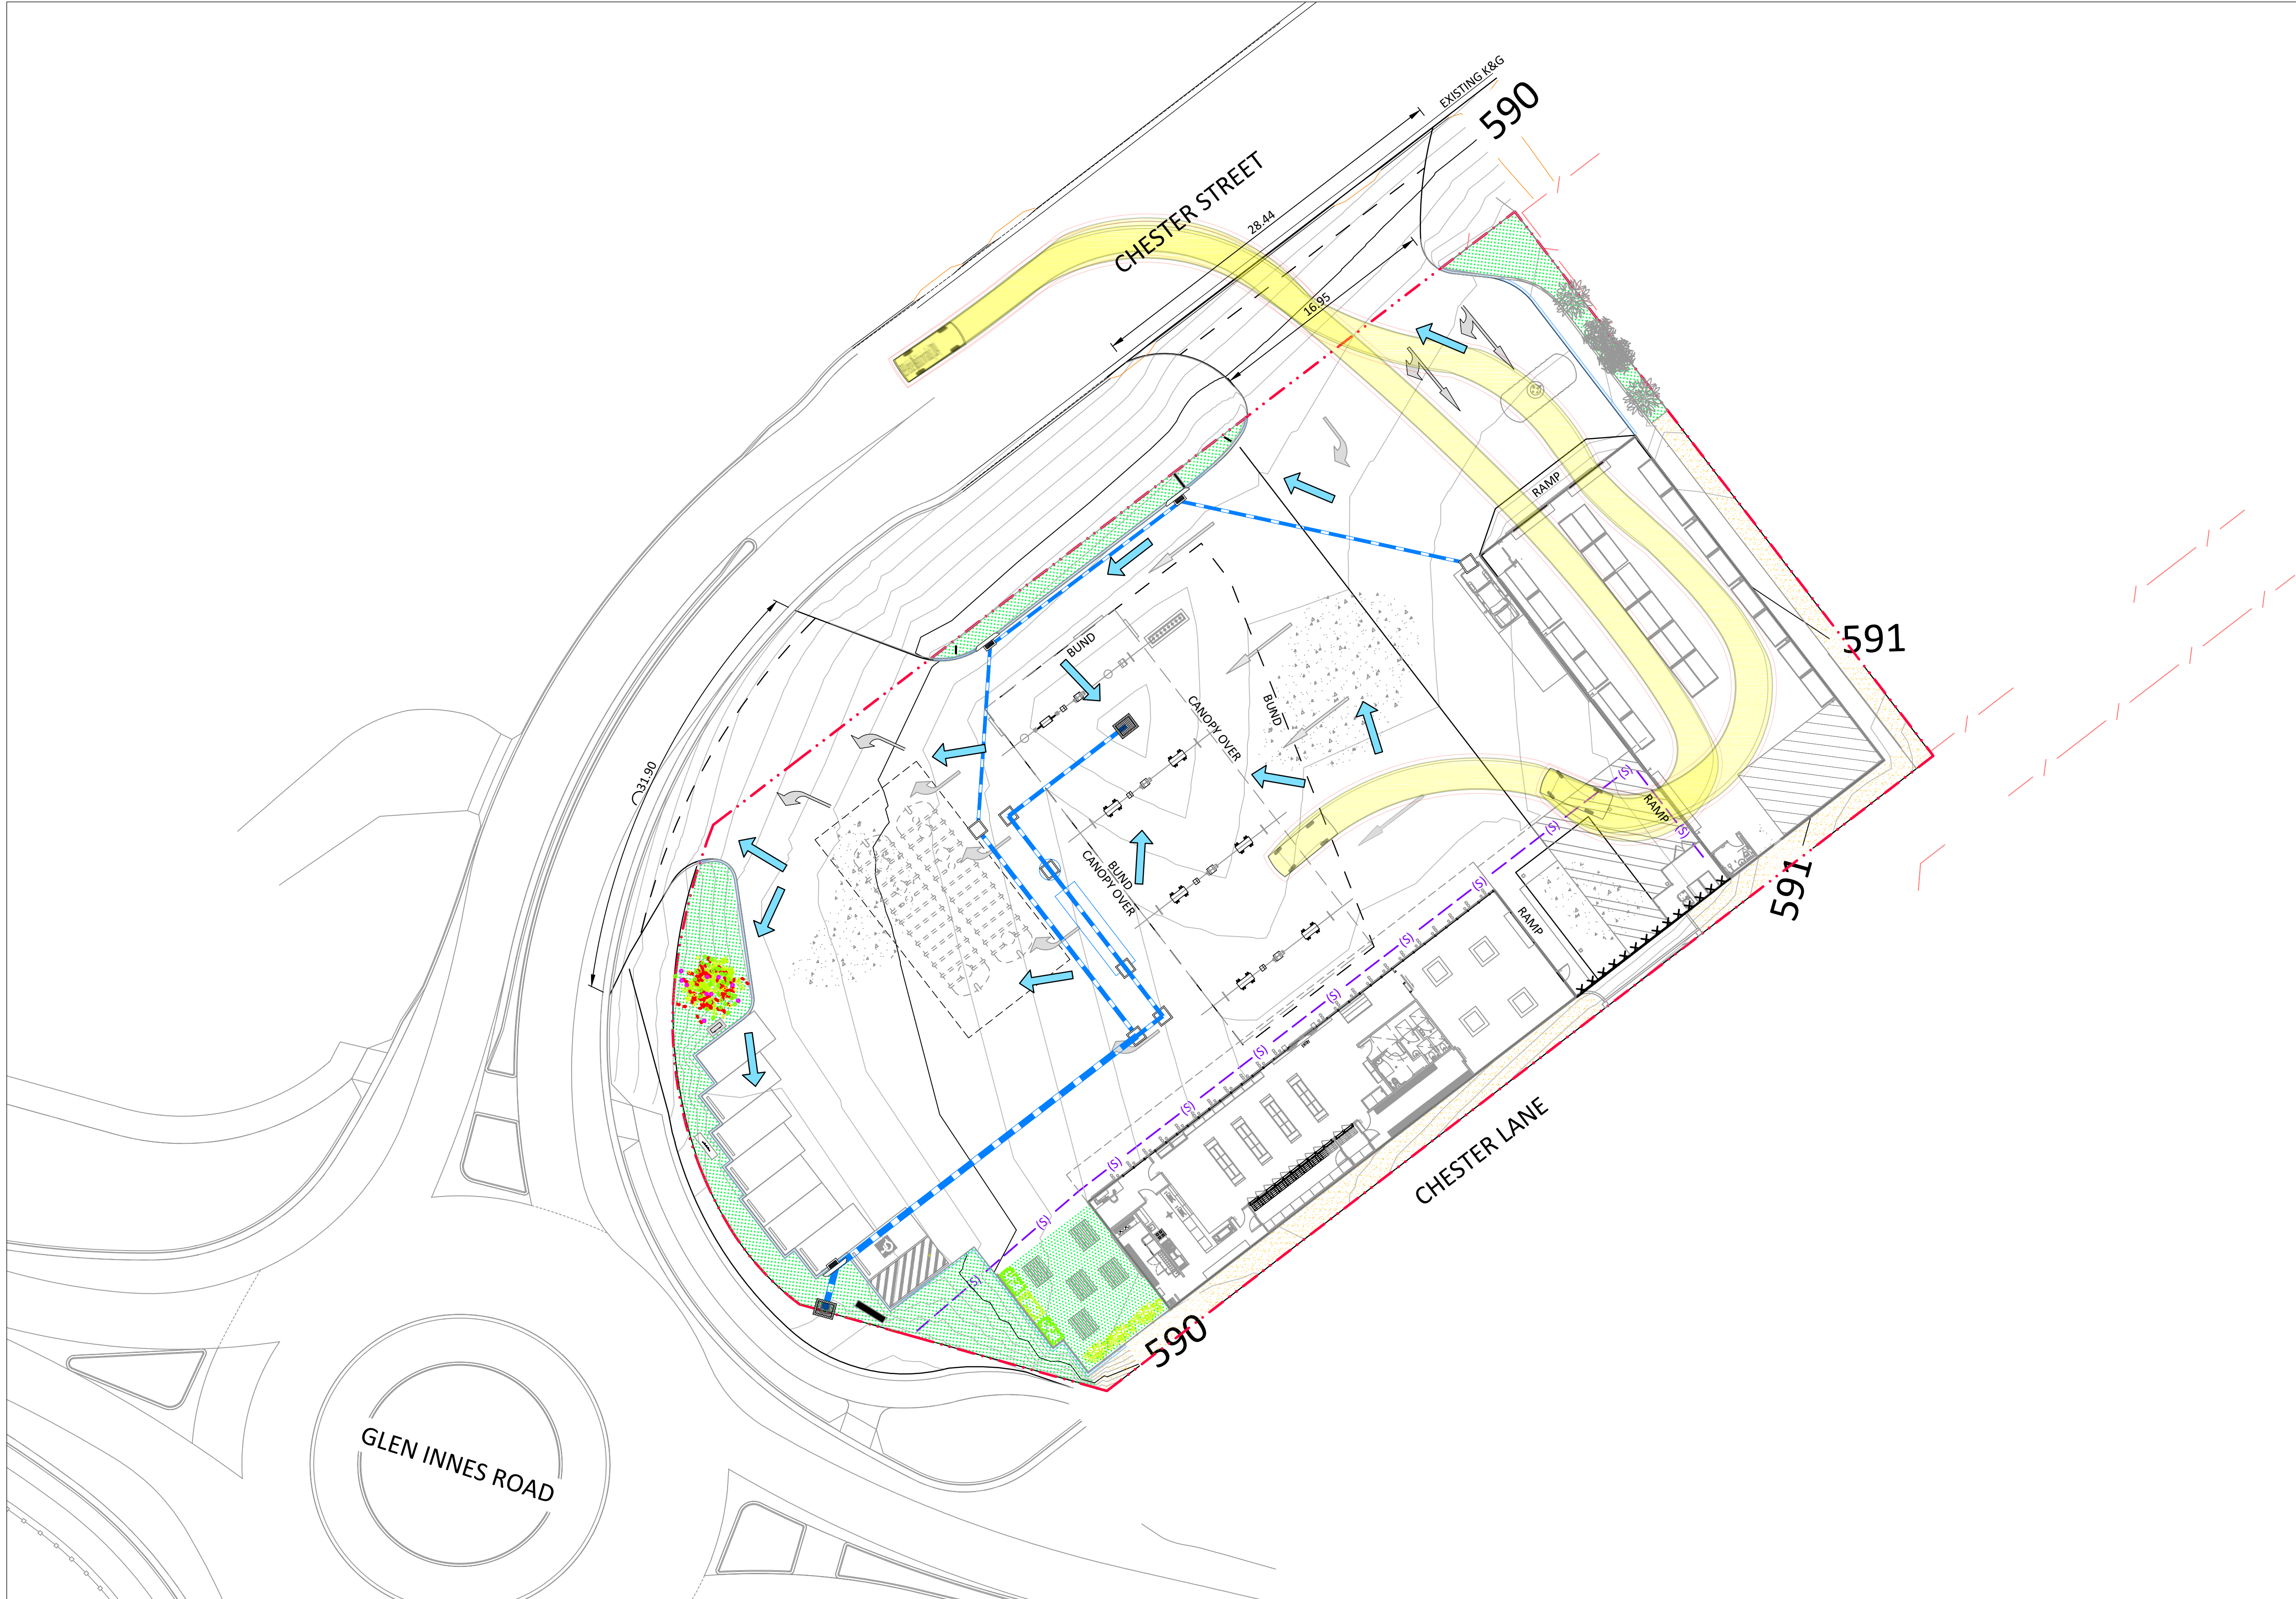

FOR APPROVAL

REVISIONS		SCALES		APPROVALS	
REV	DESCRIPTION	CP BY	CP DATE		
A	FIRST ISSUE	CP	19/07/2022		

SCALES SHOWN ARE FOR AN A1 SIZE ORIGINAL DRAWING

HORIZ. DATUM	MGA
VERT. DATUM	AHD
SURVEY	NDC
DRAWN	PS
DESIGN	PS
APPROVED DATE	CP 19/07/2022

Newton Denny Chapelle
Surveyors Planners Engineers
Email: office@newtondennychapelle.com.au

Lismore
Suite 1
31 Carrington St. Lismore 2480
T: 66 221011 F: 66 224088
Casino
100 Barker St. Casino 2470
T & F : 66 625000



Client
NORTH COAST PETROLEUM P/L

**24 - 26 GLEN INNES ROAD, INVERELL
PROPOSED SERVICE STATION
SWEPT PATH ASSESSMENT (ASONGROUP AG08)
ENTRY/EXIT INTO AND OUT OF PROPOSED SHED**

Reference No.
190225

DRAWING No.
190225-01-DA-VT-04

REVISION
A